



(1 of 4)

Property Information

Landgate

48 STUTLEY ST, GNOWANGERUP

Lot on Plan P224130 197
 Land ID Number 1895171
 Area 2.0236 ha
 Local Government GNOWANGERUP

Products Available

Zoom to

DRAWING NUMBER
A101
 REVISION
 1

DRAWING TITLE
 SITE PLANS

PROJECT STAGE
 SHIRE APPROVALS

PAPER SIZE
 A3

DATE MODIFIED
 August 24, 2023

PROJECT NO.
 1514

DRAWN
 TB

CHECKED

PROJECT NAME
 STORAGE SHED


CLIENT
 DONALD BROWN

PROJECT ADDRESS
 48 STUTLEY STREET,
 GNOWANGERUP, WA, 6335



COPYRIGHT
 REMAINS THE PROPERTY OF AUSPAN GROUP.
 WRITTEN DIMENSIONS TAKE PRECEDENCE OVER SCALED
 DIMENSIONS. CONTRACTORS SHALL VERIFY ALL DIMENSIONS ON
 SITE PRIOR TO COMMENCEMENT OF WORK.
 THESE PLANS, DESIGNS AND INTELLECTUAL CONTENT SHALL
 REMAIN THE PROPERTY OF AUSPAN GROUP AND MUST NOT BE
 REPRODUCED, COPIED, EITHER WHOLLY OR PARTIALLY,
 WITHOUT THE PERMISSION IN WRITING FROM THE DIRECTOR.
 MEASUREMENTS SHOWN ON THIS DRAWING ARE SUBJECT TO
 CHANGE DURING THE ENGINEERING PROCESS.

AUSPAN
 AGRICULTURAL

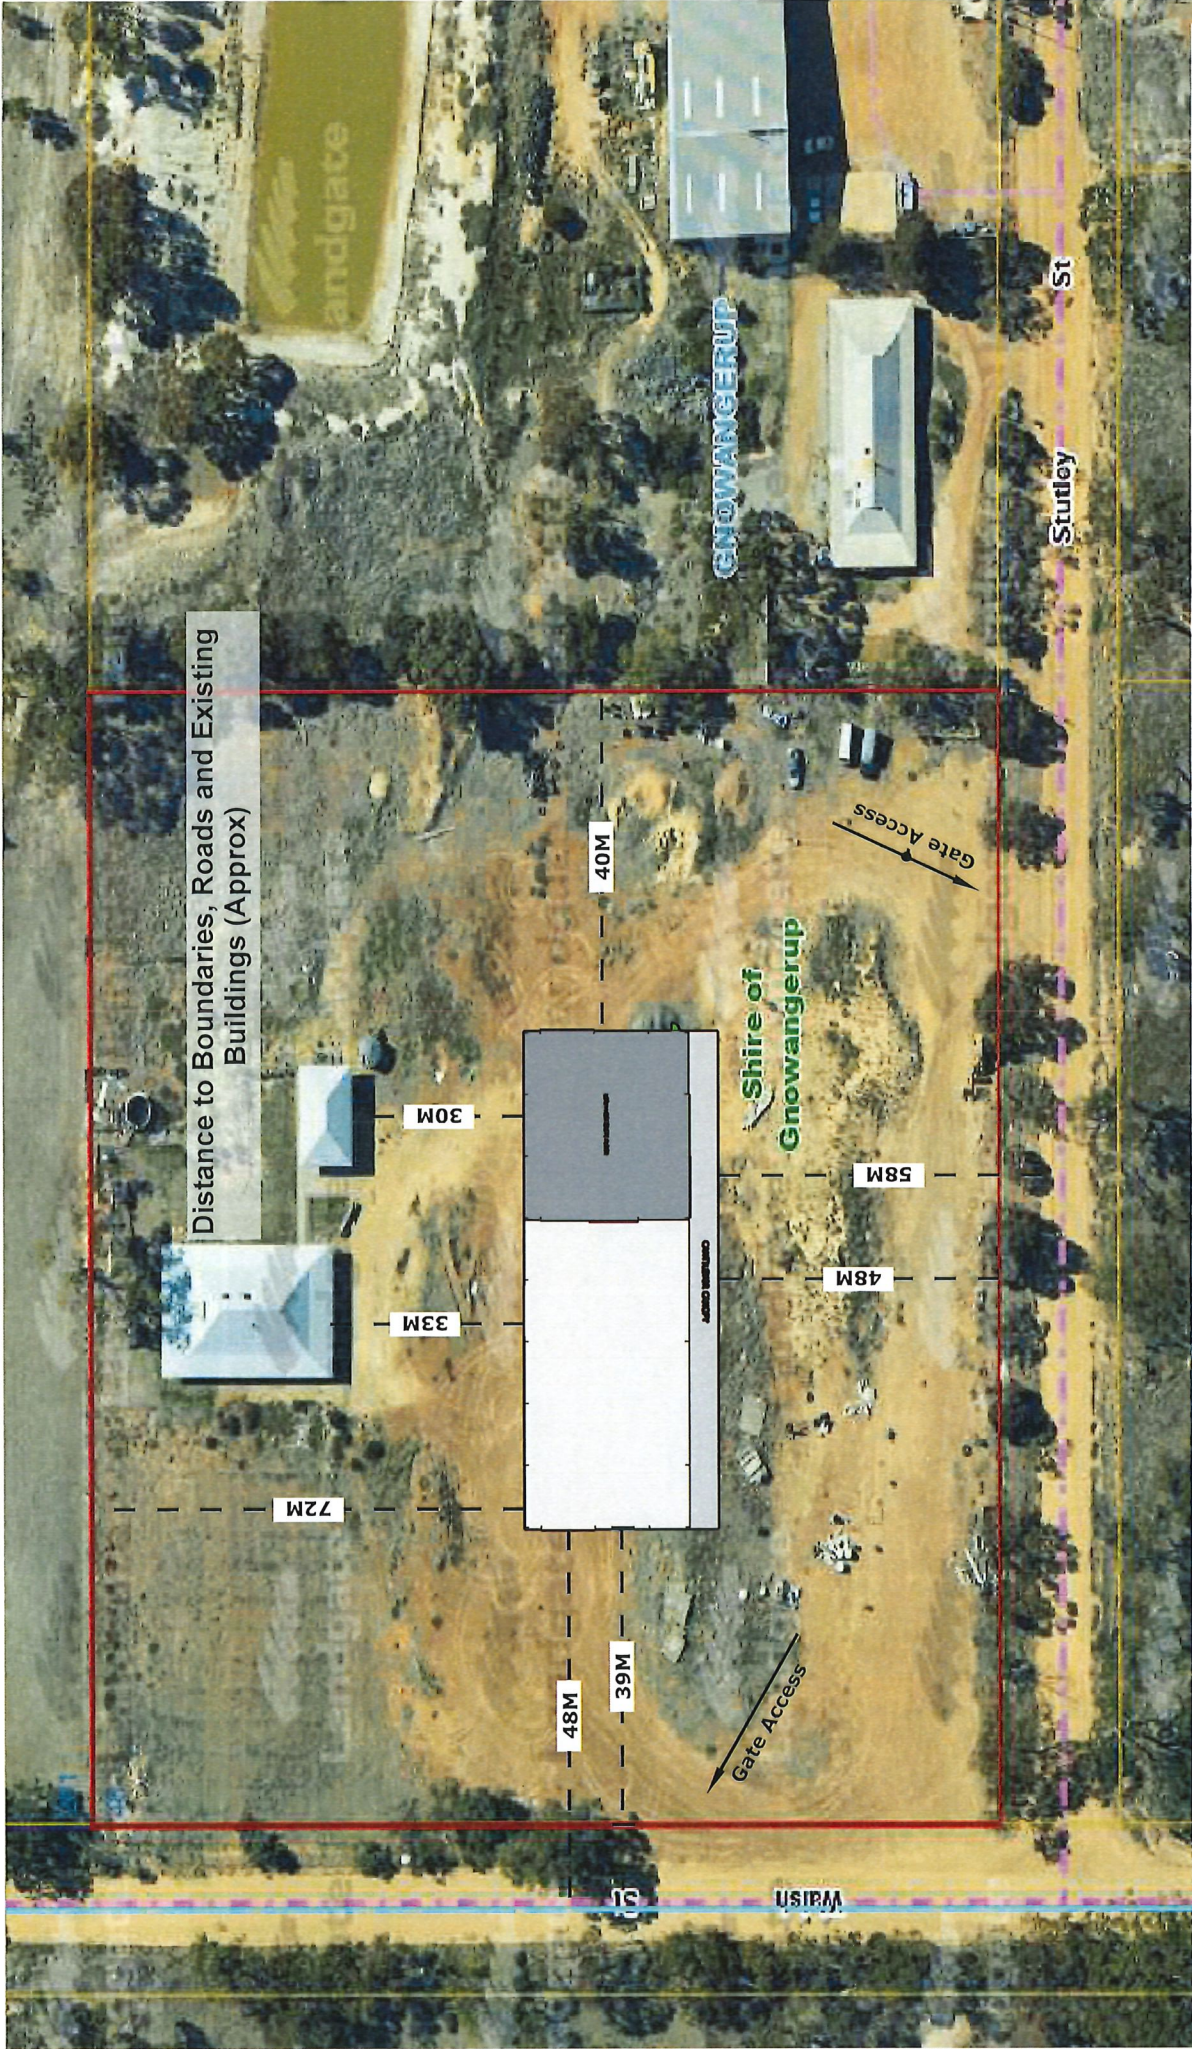

COPYRIGHT
 COPYRIGHT REMAINS THE PROPERTY OF AUSSPAN GROUP.
 WRITTEN DIMENSIONS TAKE PRECEDENCE OVER SCALED
 DIMENSIONS. THE CLIENT ACCEPTS RESPONSIBILITY FOR
 SITE AND REPORT DISCREPANCIES TO AUSSPAN GROUP PRIOR TO
 COMMENCEMENT OF WORK.
 THESE PLANS, DESIGNS AND INTELLECTUAL CONTENT SHALL
 BE THE PROPERTY OF AUSSPAN GROUP AND SHALL NOT BE
 GIVEN, LENT, REPRODUCED, COPIED OR OTHERWISE COPIED
 WITHOUT THE PERMISSION IN WRITING FROM THE DIRECTOR.
 MEASUREMENTS SHOWN ON THIS DRAWING ARE SUBJECT TO
 CHANGE DURING THE ENGINEERING PROCESS.



PROJECT NAME
STORAGE SHED

CLIENT
DONALD BROWN

PROJECT ADDRESS
48 STUTLEY STREET,
GNOWANGERUP, WA, 6335

DATE MODIFIED
AUGUST 24, 2023

PROJECT NO.
1514

DRAWN
TB

CHECKED
TB


DRAWING TITLE
SITE PLANS

PROJECT STAGE
SHIRE APPROVALS

PAPER SIZE
A3

DRAWING NUMBER
A102

REVISION
1

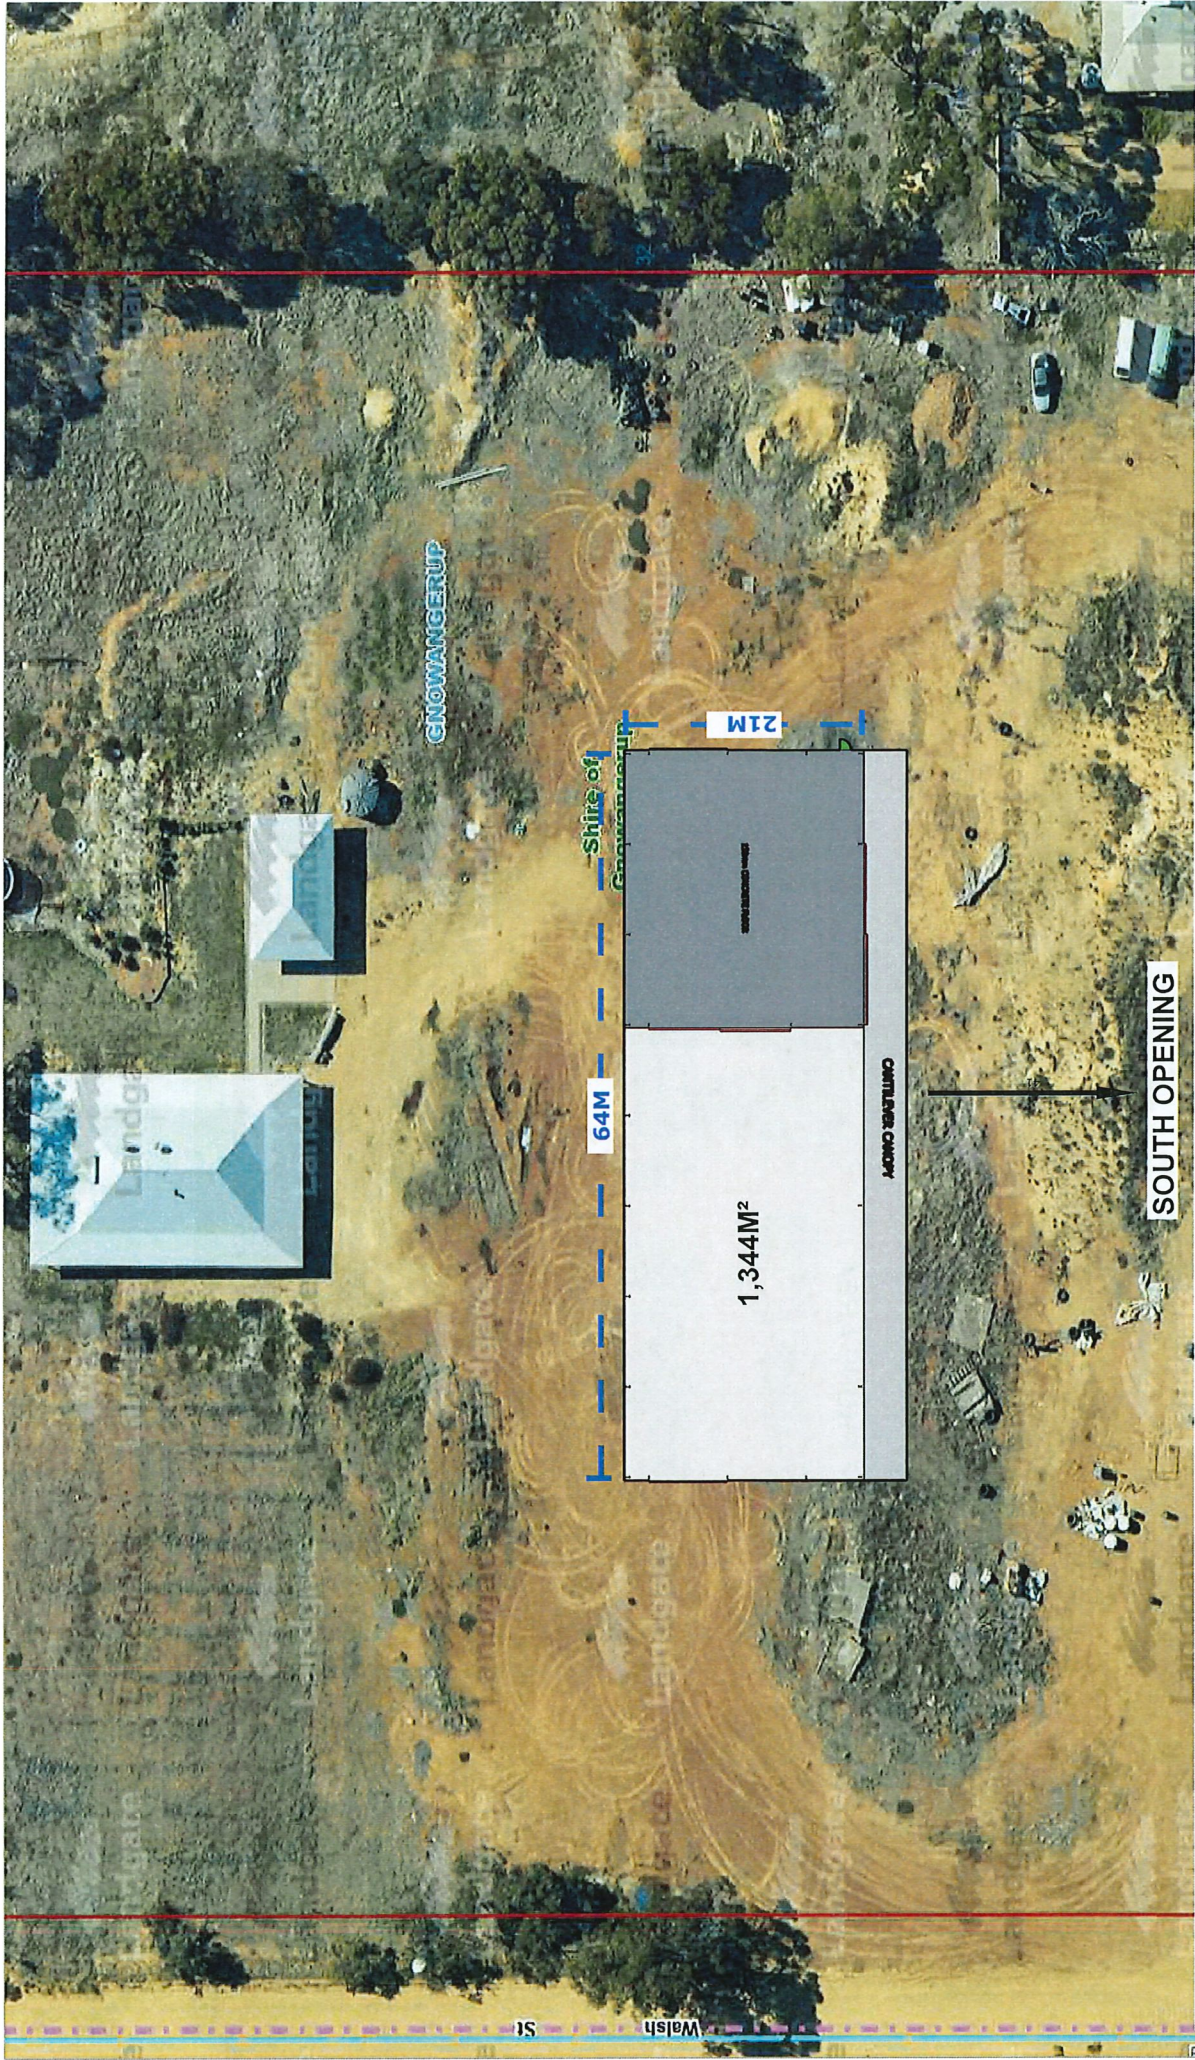

DRAWING NUMBER
A103

DRAWING TITLE
 SITE PLANS

PROJECT STAGE
 SHIRE APPROVALS

PAPER SIZE
 A3

DATE MODIFIED
 August 24, 2023

PROJECT NO.
 1514

DRAWN
 TB

PROJECT NAME
 STORAGE SHED

CLIENT
 DONALD BROWN

PROJECT ADDRESS
 48 STUTLEY STREET
 CINO WANGERUP WA, 6335



COPYRIGHT REMAINS THE PROPERTY OF AUSSPAN GROUP. WRITTEN DIMENSIONS TAKE PRECEDENCE OVER SCALED DIMENSIONS. ALL DIMENSIONS ARE TO FACE UNLESS OTHERWISE SPECIFIED. SITE AND REPORT DISCREPANCIES TO AUSSPAN GROUP PRIOR TO COMMENCEMENT OF WORK.

THESE PLANS, DESIGNS AND INTELLECTUAL CONTENT SHALL REMAIN THE PROPERTY OF AUSSPAN GROUP AND MUST NOT BE REPRODUCED, COPIED, EITHER WHOLLY OR PARTIALLY, WITHOUT THE PERMISSION IN WRITING FROM THE DIRECTOR. MEASUREMENTS SHOWN ON THIS DRAWING ARE SUBJECT TO CHANGE DURING THE ENGINEERING PROCESS.

AUSSPAN
 AGRICULTURAL

Walsh
 Si



DRAWING NUMBER
A104
 REVISION
 1

DRAWING TITLE
SITE PLANS
 PROJECT STAGE
SHIRE APPROVALS
 PAPER SIZE
A3

DATE MODIFIED
August 24, 2023
 PROJECT NO.
1514
 DRAWN
TB
 CHECKED

PROJECT NAME
STORAGE SHED
 CLIENT
DONALD BROWN
 PROJECT ADDRESS
**48 STUTLEY STREET,
 GNOWANGERUP, WA, 6335**



COPYRIGHT
 COPYRIGHT REMAINS THE PROPERTY OF AUSSPAN GROUP.
 ANY REUSE OF THIS DRAWING FOR ANY OTHER PROJECTS OR
 DIVISIONS WITHOUT THE WRITTEN PERMISSION OF AUSSPAN GROUP IS
 STRICTLY PROHIBITED. CONTRACTORS SHALL REPORT ANY DISCREPANCIES TO AUSSPAN GROUP PRIOR TO
 COMMENCEMENT OF WORK.
 THESE PLANS, DESIGNS AND INTELLECTUAL CONTENT SHALL
 BE THE PROPERTY OF AUSSPAN GROUP. ANY REUSE OF THIS
 DRAWING WITHOUT THE WRITTEN PERMISSION OF AUSSPAN GROUP IS
 STRICTLY PROHIBITED. CONTRACTORS SHALL REPORT ANY DISCREPANCIES TO
 AUSSPAN GROUP PRIOR TO COMMENCEMENT OF WORK.
 MEASUREMENTS SHOWN ON THIS DRAWING ARE SUBJECT TO
 CHANGE DURING THE ENGINEERING PROCESS.

AUSSPAN
 AGRICULTURAL

BF PRONE AREA

GNOWANGERUP, SHIRE OF

Walsh St

Stutley St

32

14